



VERTICALE SNEDE BINNENHOEK
SECTION VERTICALE ANGLE INTÉRIEUR

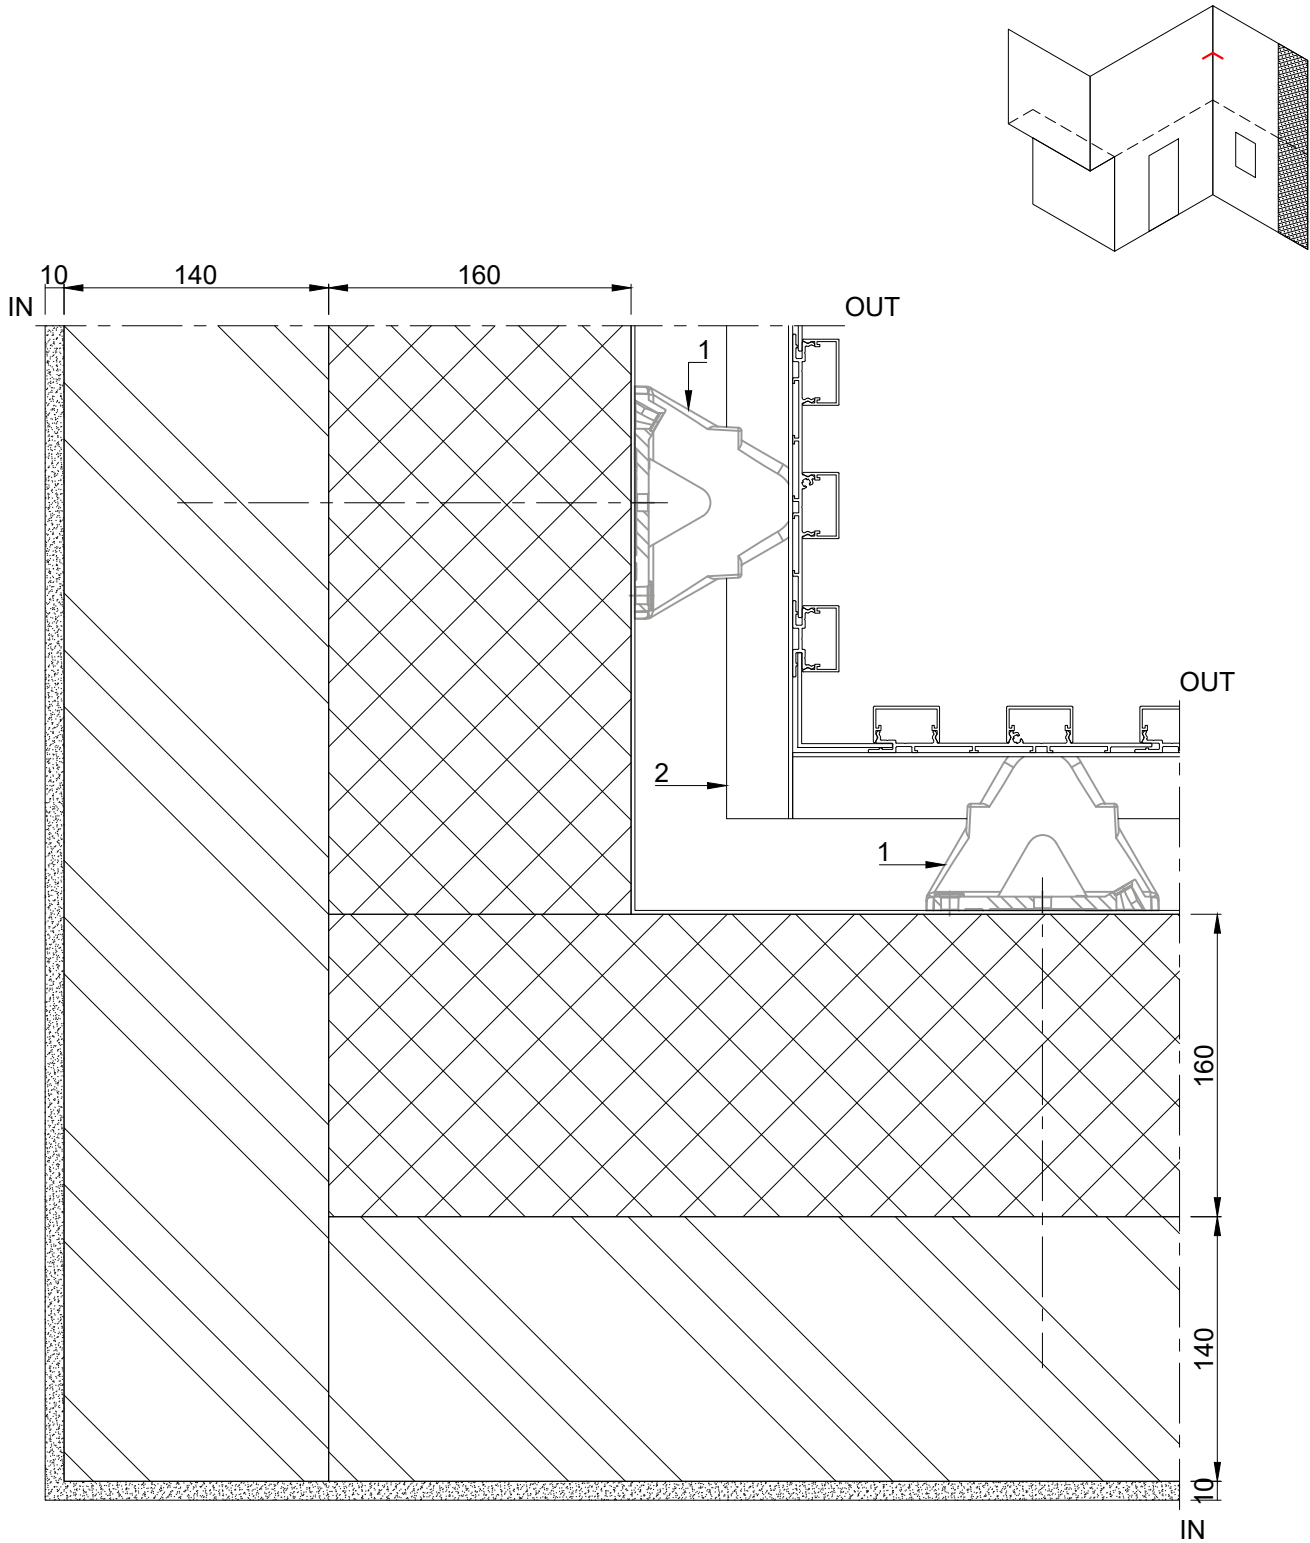

- 1. Verankering
169.0400.04
- 2. Basisprofiel
230.0400.AN



VERTICALE SNEDE BUITENHOEK
SECTION VERTICALE ANGLE EXTÉRIEUR

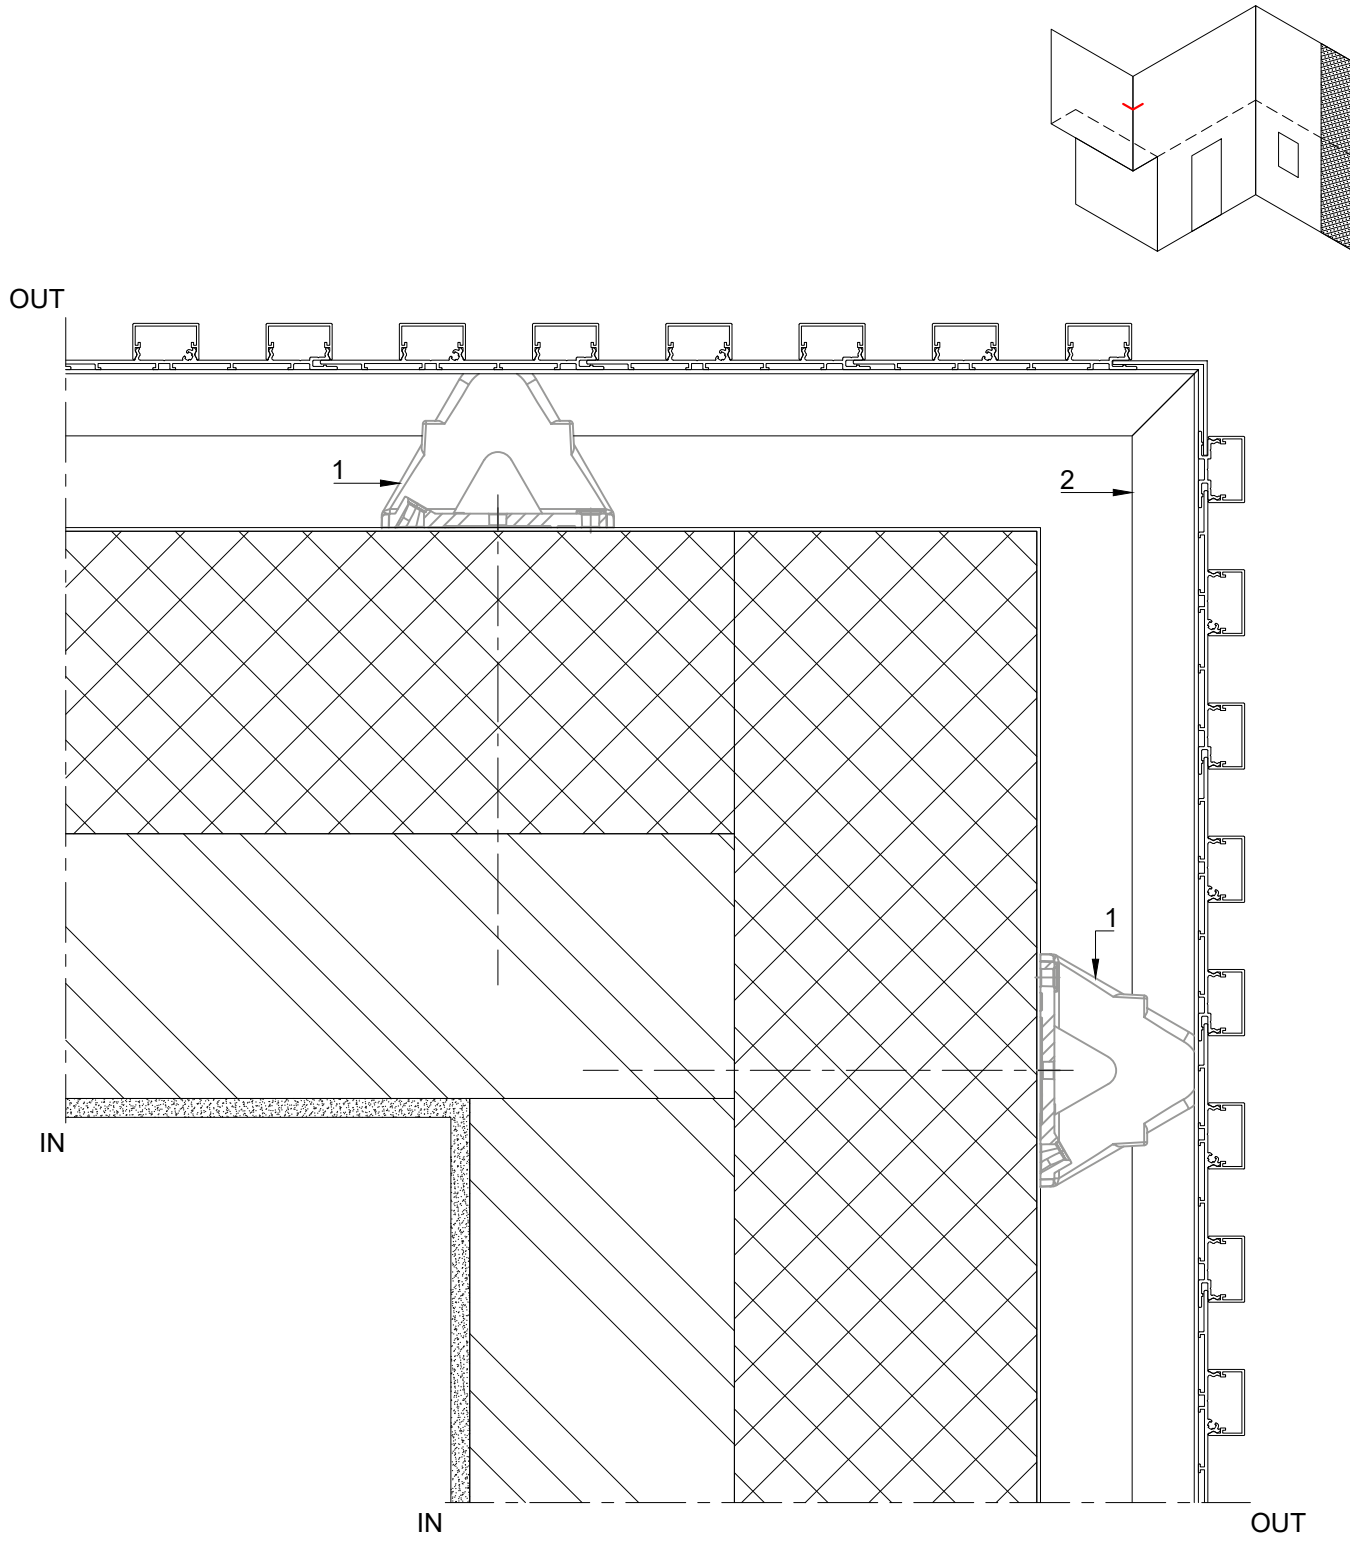

- 1. Ancre
169.0400.04
- 2. Profile de base
230.0400.AN

