



VERTICALE SNEDE OVERKRAGING
SECTION VERTICALE PORTE-À-FAUX

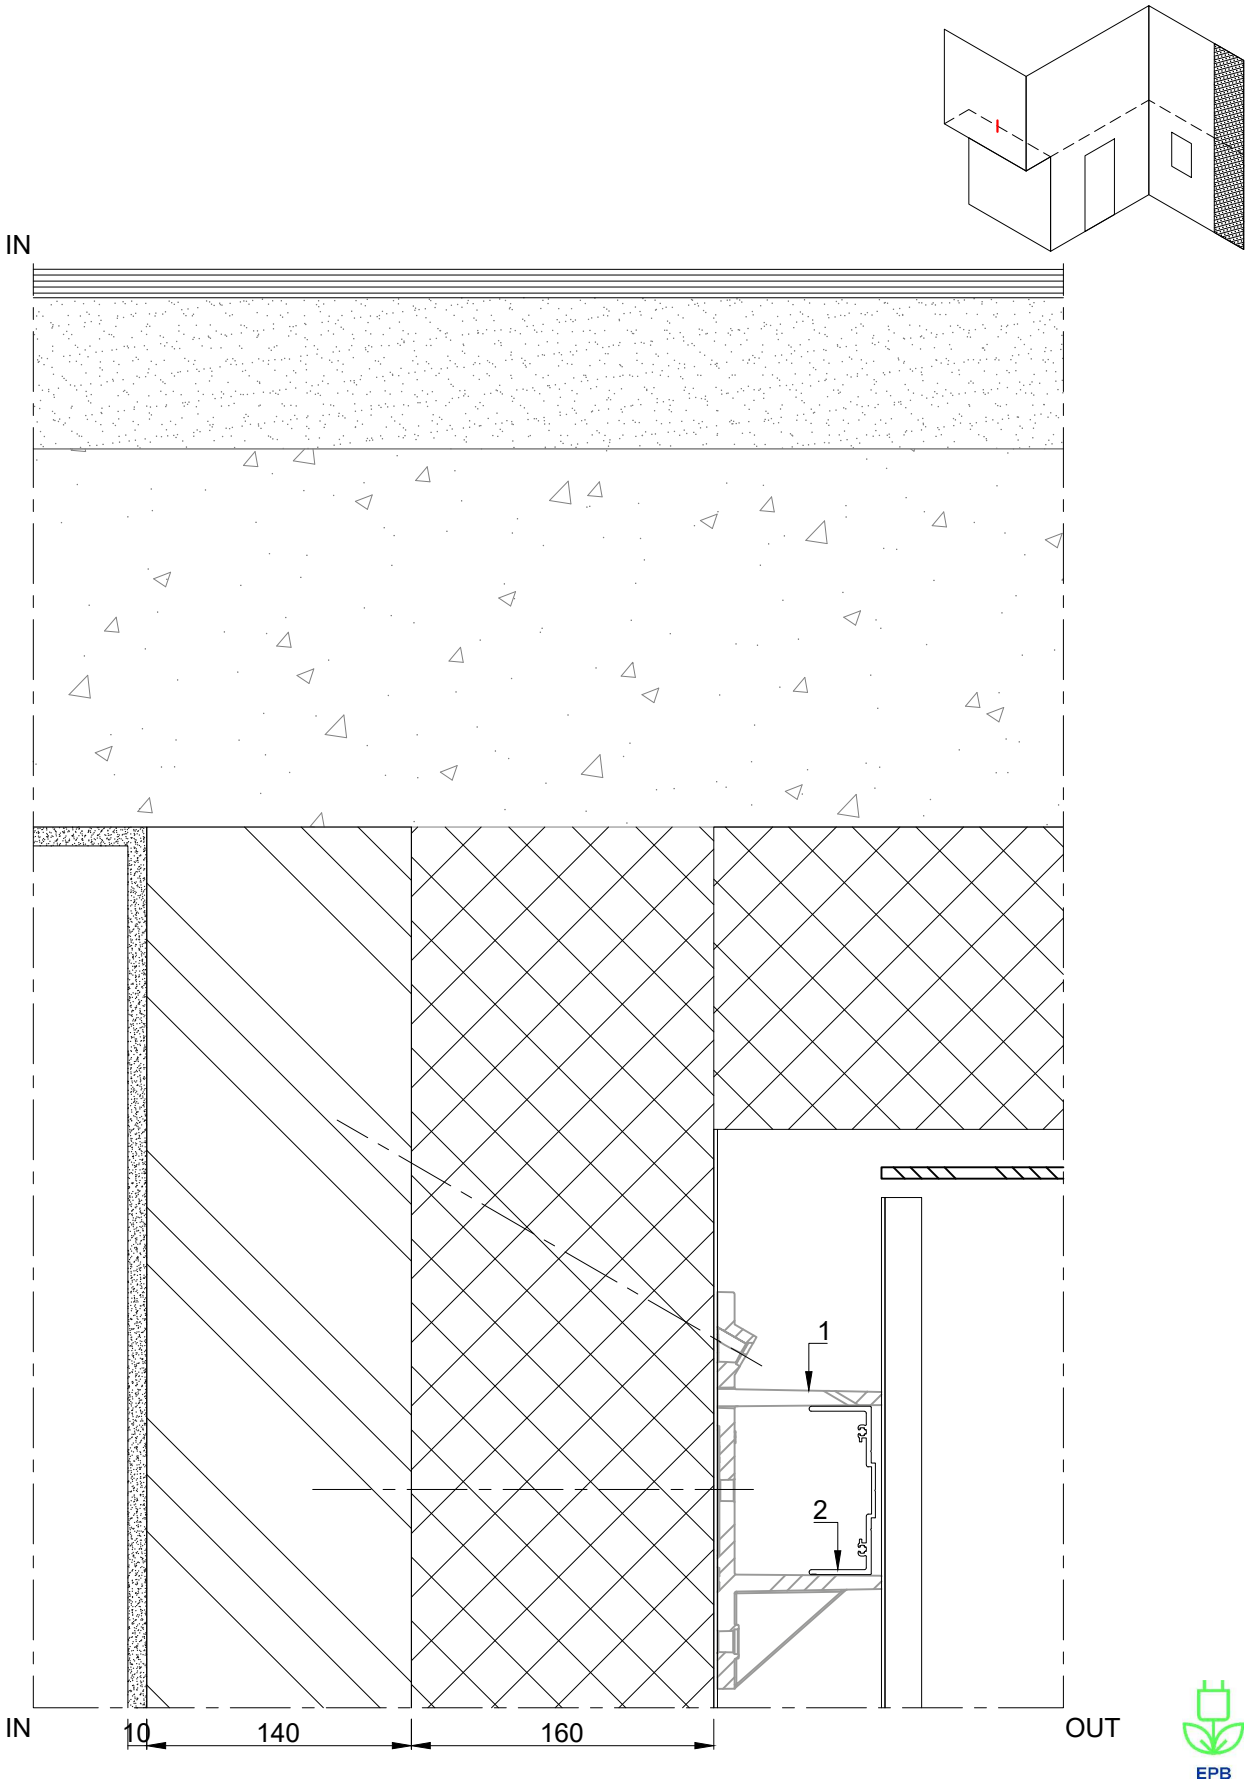

VERTICALE SNEDE OVERKRAGING
SECTION VERTICALE PORTE-À-FAUX

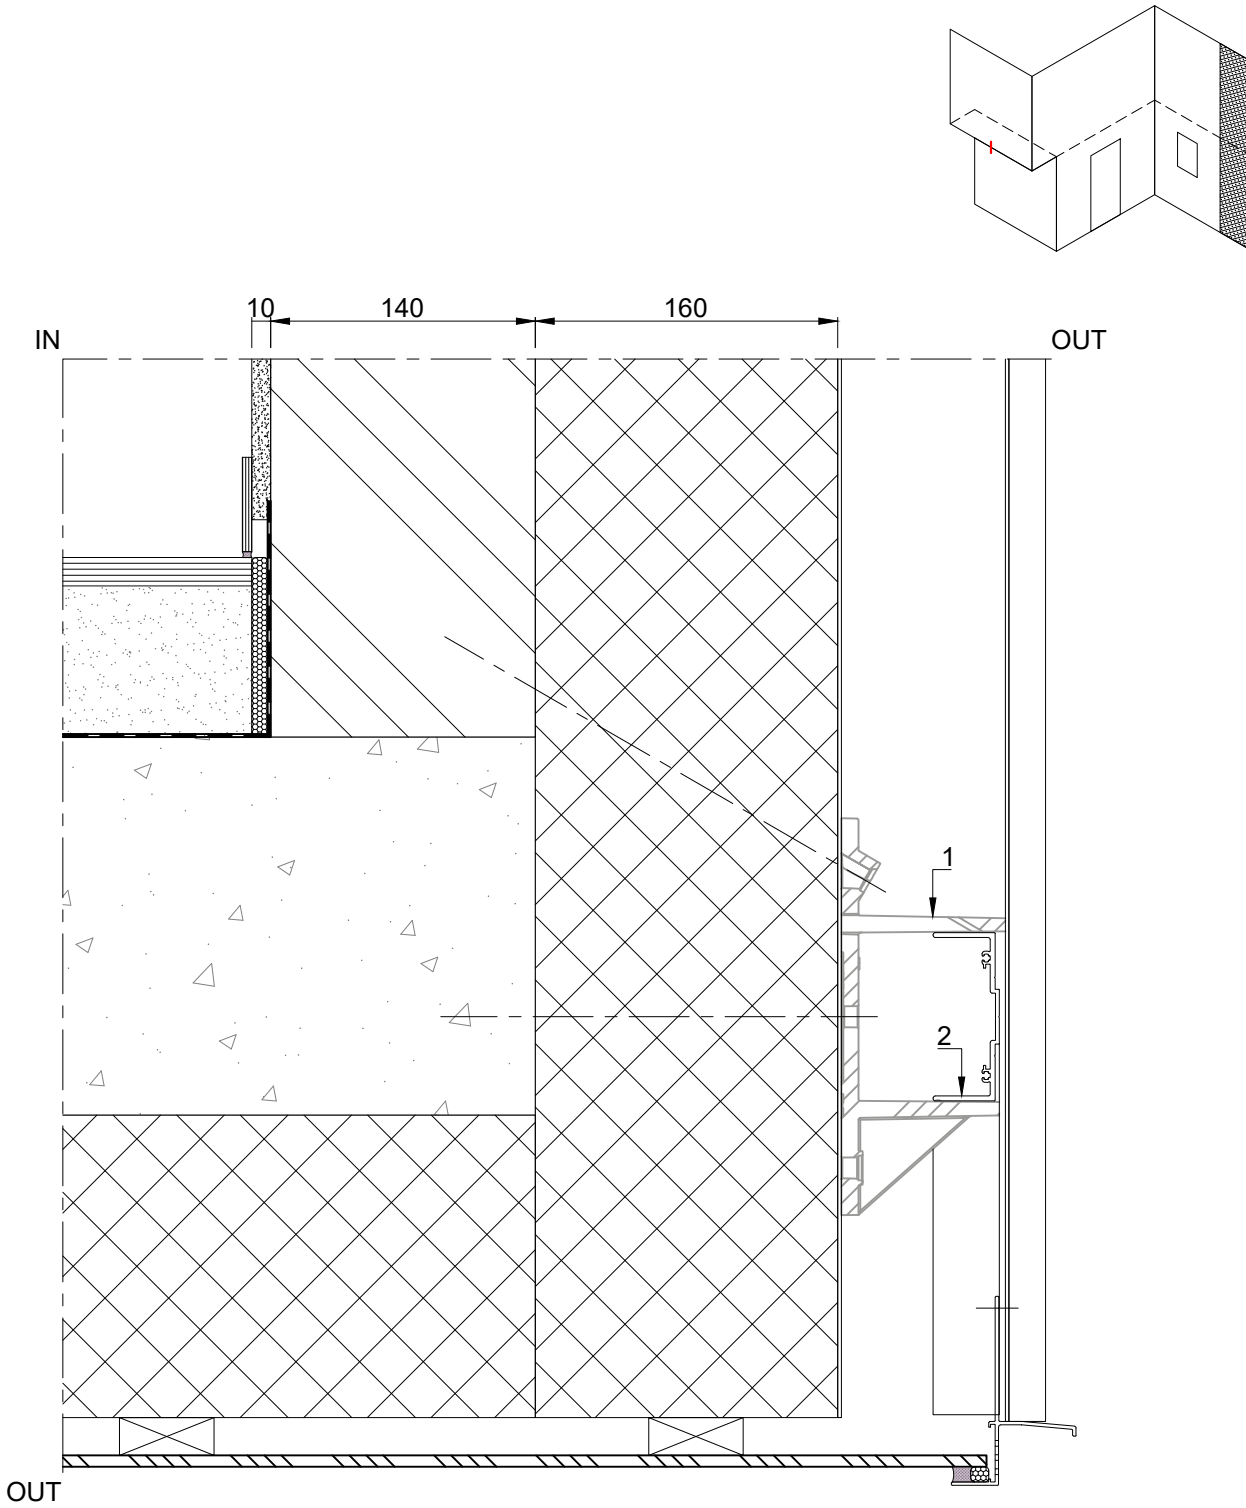

- 1. Verankering
169.0400.04
- 2. Basisprofiel
230.0400.AN

- 1. Ancrage
169.0400.04
- 2. Profilé de base
230.0400.AN

