



VERTICALE SNEDE RAAM
SECTION VERTICALE FENÊTRE

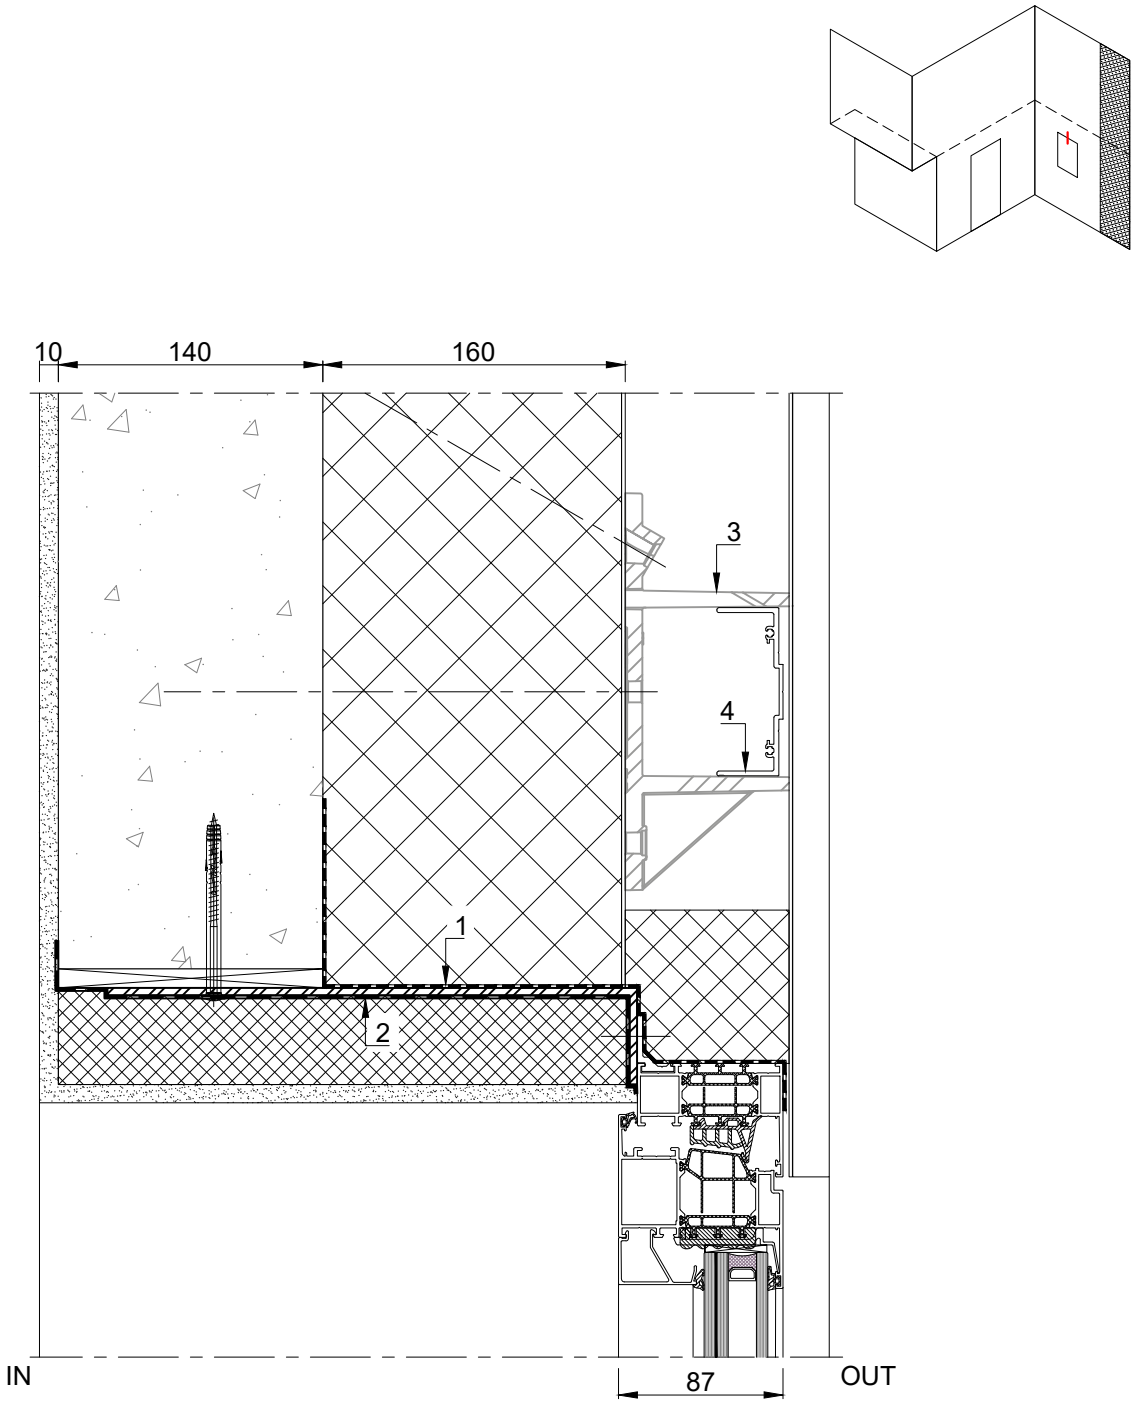

- 1. Waterdichtingsfolie
084.9431.04 ► 084.9435.04
- 2. Luchtdichtheidsfolie (optioneel)
084.9441.01 ► 084.9445.01
- 3. Verankering
169.0400.04
- 4. Basisprofiel
230.0400.AN



VERTICALE SNEDE RAAM
SECTION VERTICALE FENÊTRE

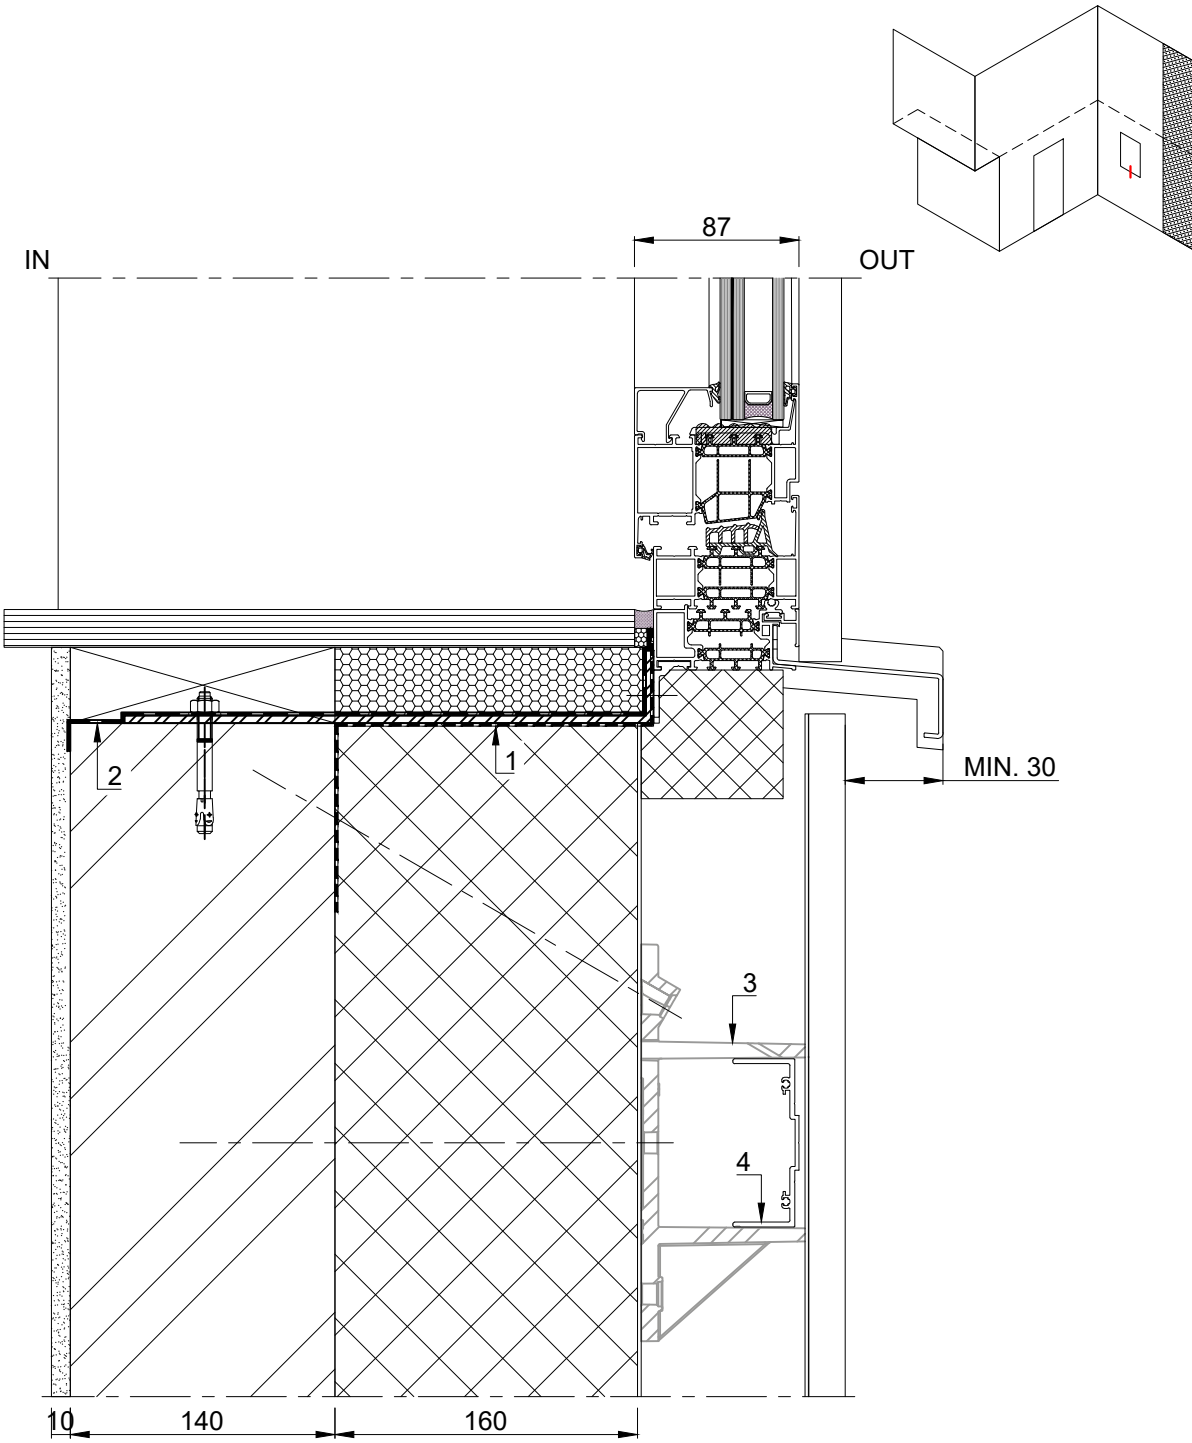

- 1. Film d'étanchéité à l'eau
084.9431.04 ► 084.9435.04
- 2. Film d'étanchéité à l'air (optionnel)
084.9441.01 ► 084.9445.01
- 3. Ancrage
169.0400.04
- 4. Profile de base
230.0400.AN

